



FENCING SYSTEMS APPROVED FOR USE WITH THE SLEEVE-FT™ 122AR ARE LIMITED TO THE FOLLOWING HEIGHTS: CHAIN LINK - UP TO 6-FT, PRIVACY - UP TO 6-FT (WOODEN, PVC, METAL), POST SIZE 4 1/4" MAX.

SLEEVE-FT™(m) DETAILS PROVIDED BY STRATA SYSTEMS, INC. FOR REFERENCE ONLY.

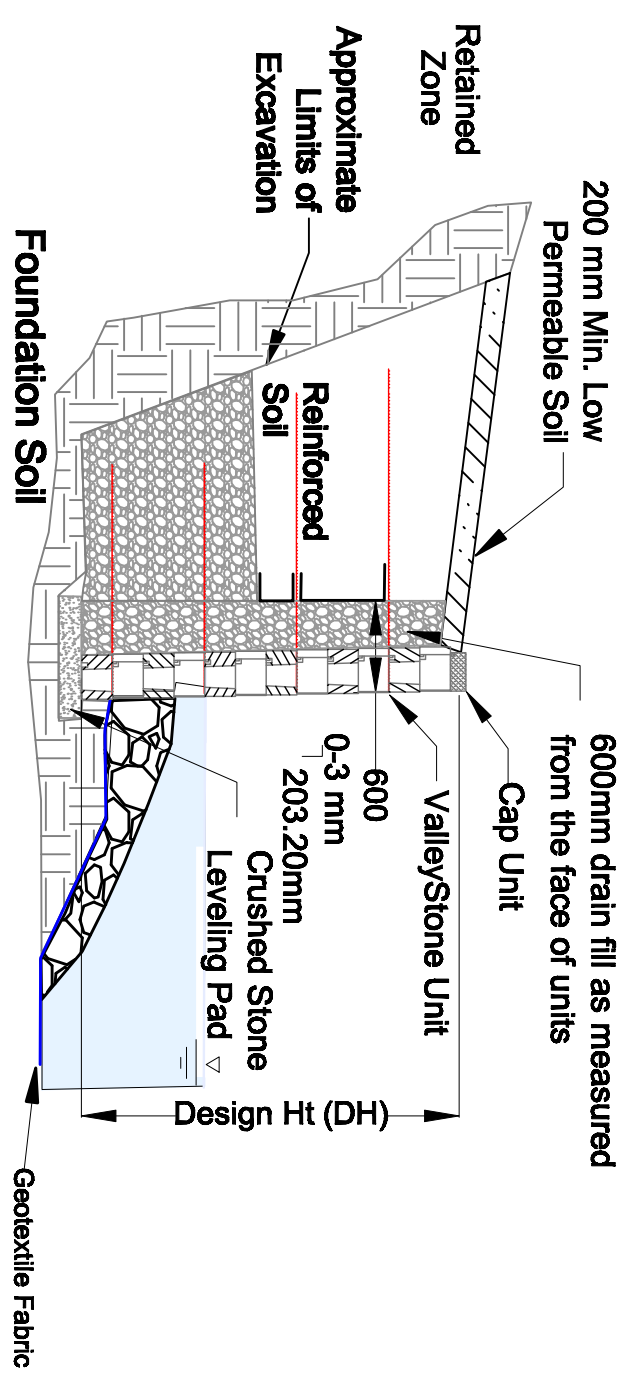

### Typical Reinforced Wall Section

Near Vertical Setback

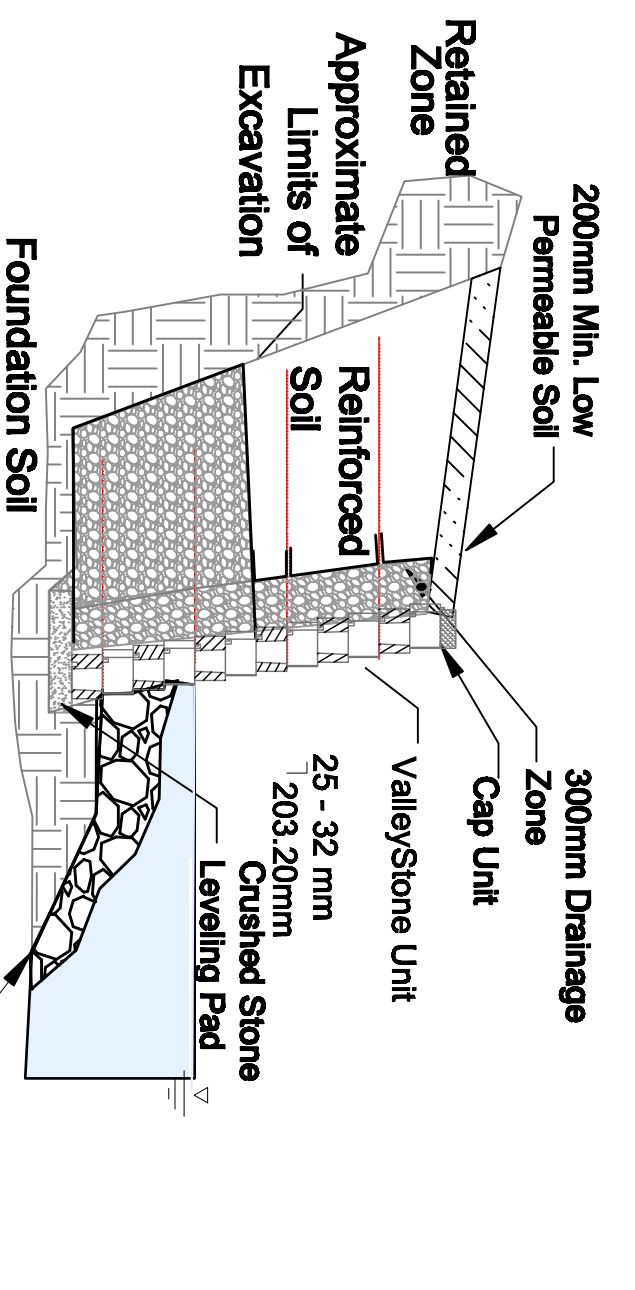

### Typical Reinforced Wall Section

25 mm Setback



www.basalite.com

No.	Date	Revision	By

Designed By: SAJR  
Scale: As Noted  
Date: 02/22/11

Project: Basalite Standard Drawings  
Title: ValleyStone Details

Project No: \_\_\_\_\_  
Sheet No. \_\_\_\_\_  
The information on this drawing is for conceptual design and should not be used without the signature of a professional engineer. Details should be specific to the project and project site requirements.