


Back Slope Drain Detail with Composite Drain

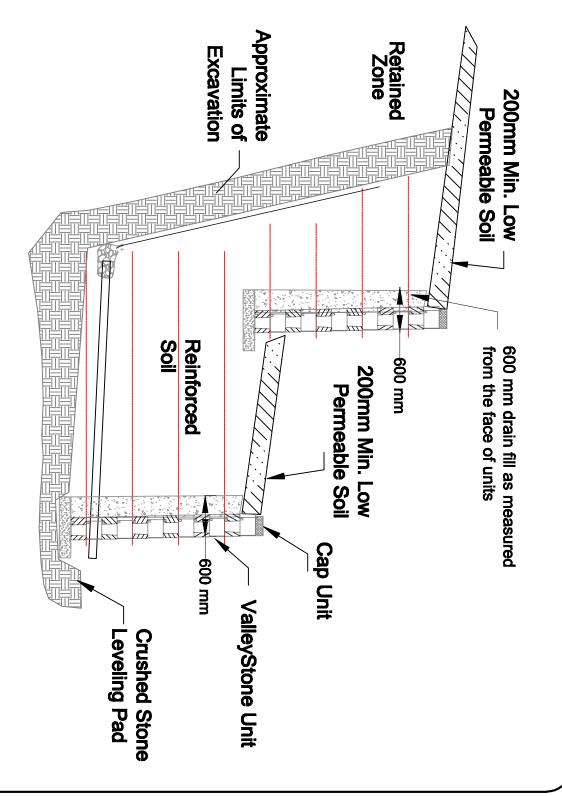



www.basalite.com

Date: 9/22/11 Designed By: SMR Scale: As Noted Project **Basalite Standard Drawings** ValleyStone Details Sheet No. Project No:

The Information on this drawing is for conceptual design and should not be used without the signature of a professional engineer. Details should be specific to the project and project site requirements.