


- FOR PIPES LARGER THEN 609.6mm, A CONCRETE COLLAR MAY BE CAST AROUND PIPE FOR EASE OF CONSTRUCTION AND APPEARANCE.

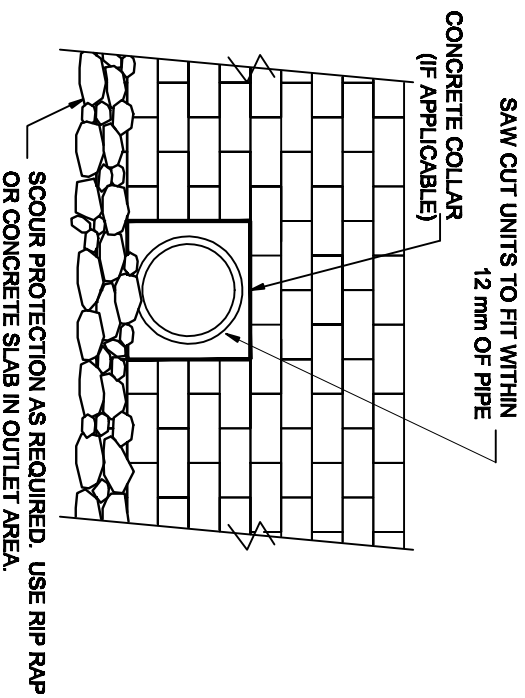

## Typical Outlet Pipe Detail

SCALE: N.T.S.

No.	Date	Revision	By

The information on this drawing is for conceptual design and should not be used without the signature of a professional engineer. Details should be specific to the project and project site requirements.



[www.basalite.com](http://www.basalite.com)

Project		<b>Basalite Standard Drawings</b>	
Title		<b>Pipe Outlet Detail</b>	
Date	6/22/11	Drawn By:	SMR
Scale	As Noted	Sheet	